

816.701.2100
walterpmoore.com
MO PE Corporation No. 1999141112

IN ASSOCIATION WITH

PROJECT NAME

WORNALL ROAD IMPROVEMENTS 74TH STREET TO 79TH STREET

KANSAS CITY, MISSOURI

CITY PROJECT NO. 89008516

FEDERAL PROJECT NO. STP-3301(509)

**PROGRESS DRAWINGS
NOT FOR CONSTRUCTION**




[illegible]

OVERALL
CONSTRUCTION
SEQUENCING

SHEET NUMBER

135 OF 228

Copyright © 2021 WALTER P. MOORE AND ASSOCIATES, INC.

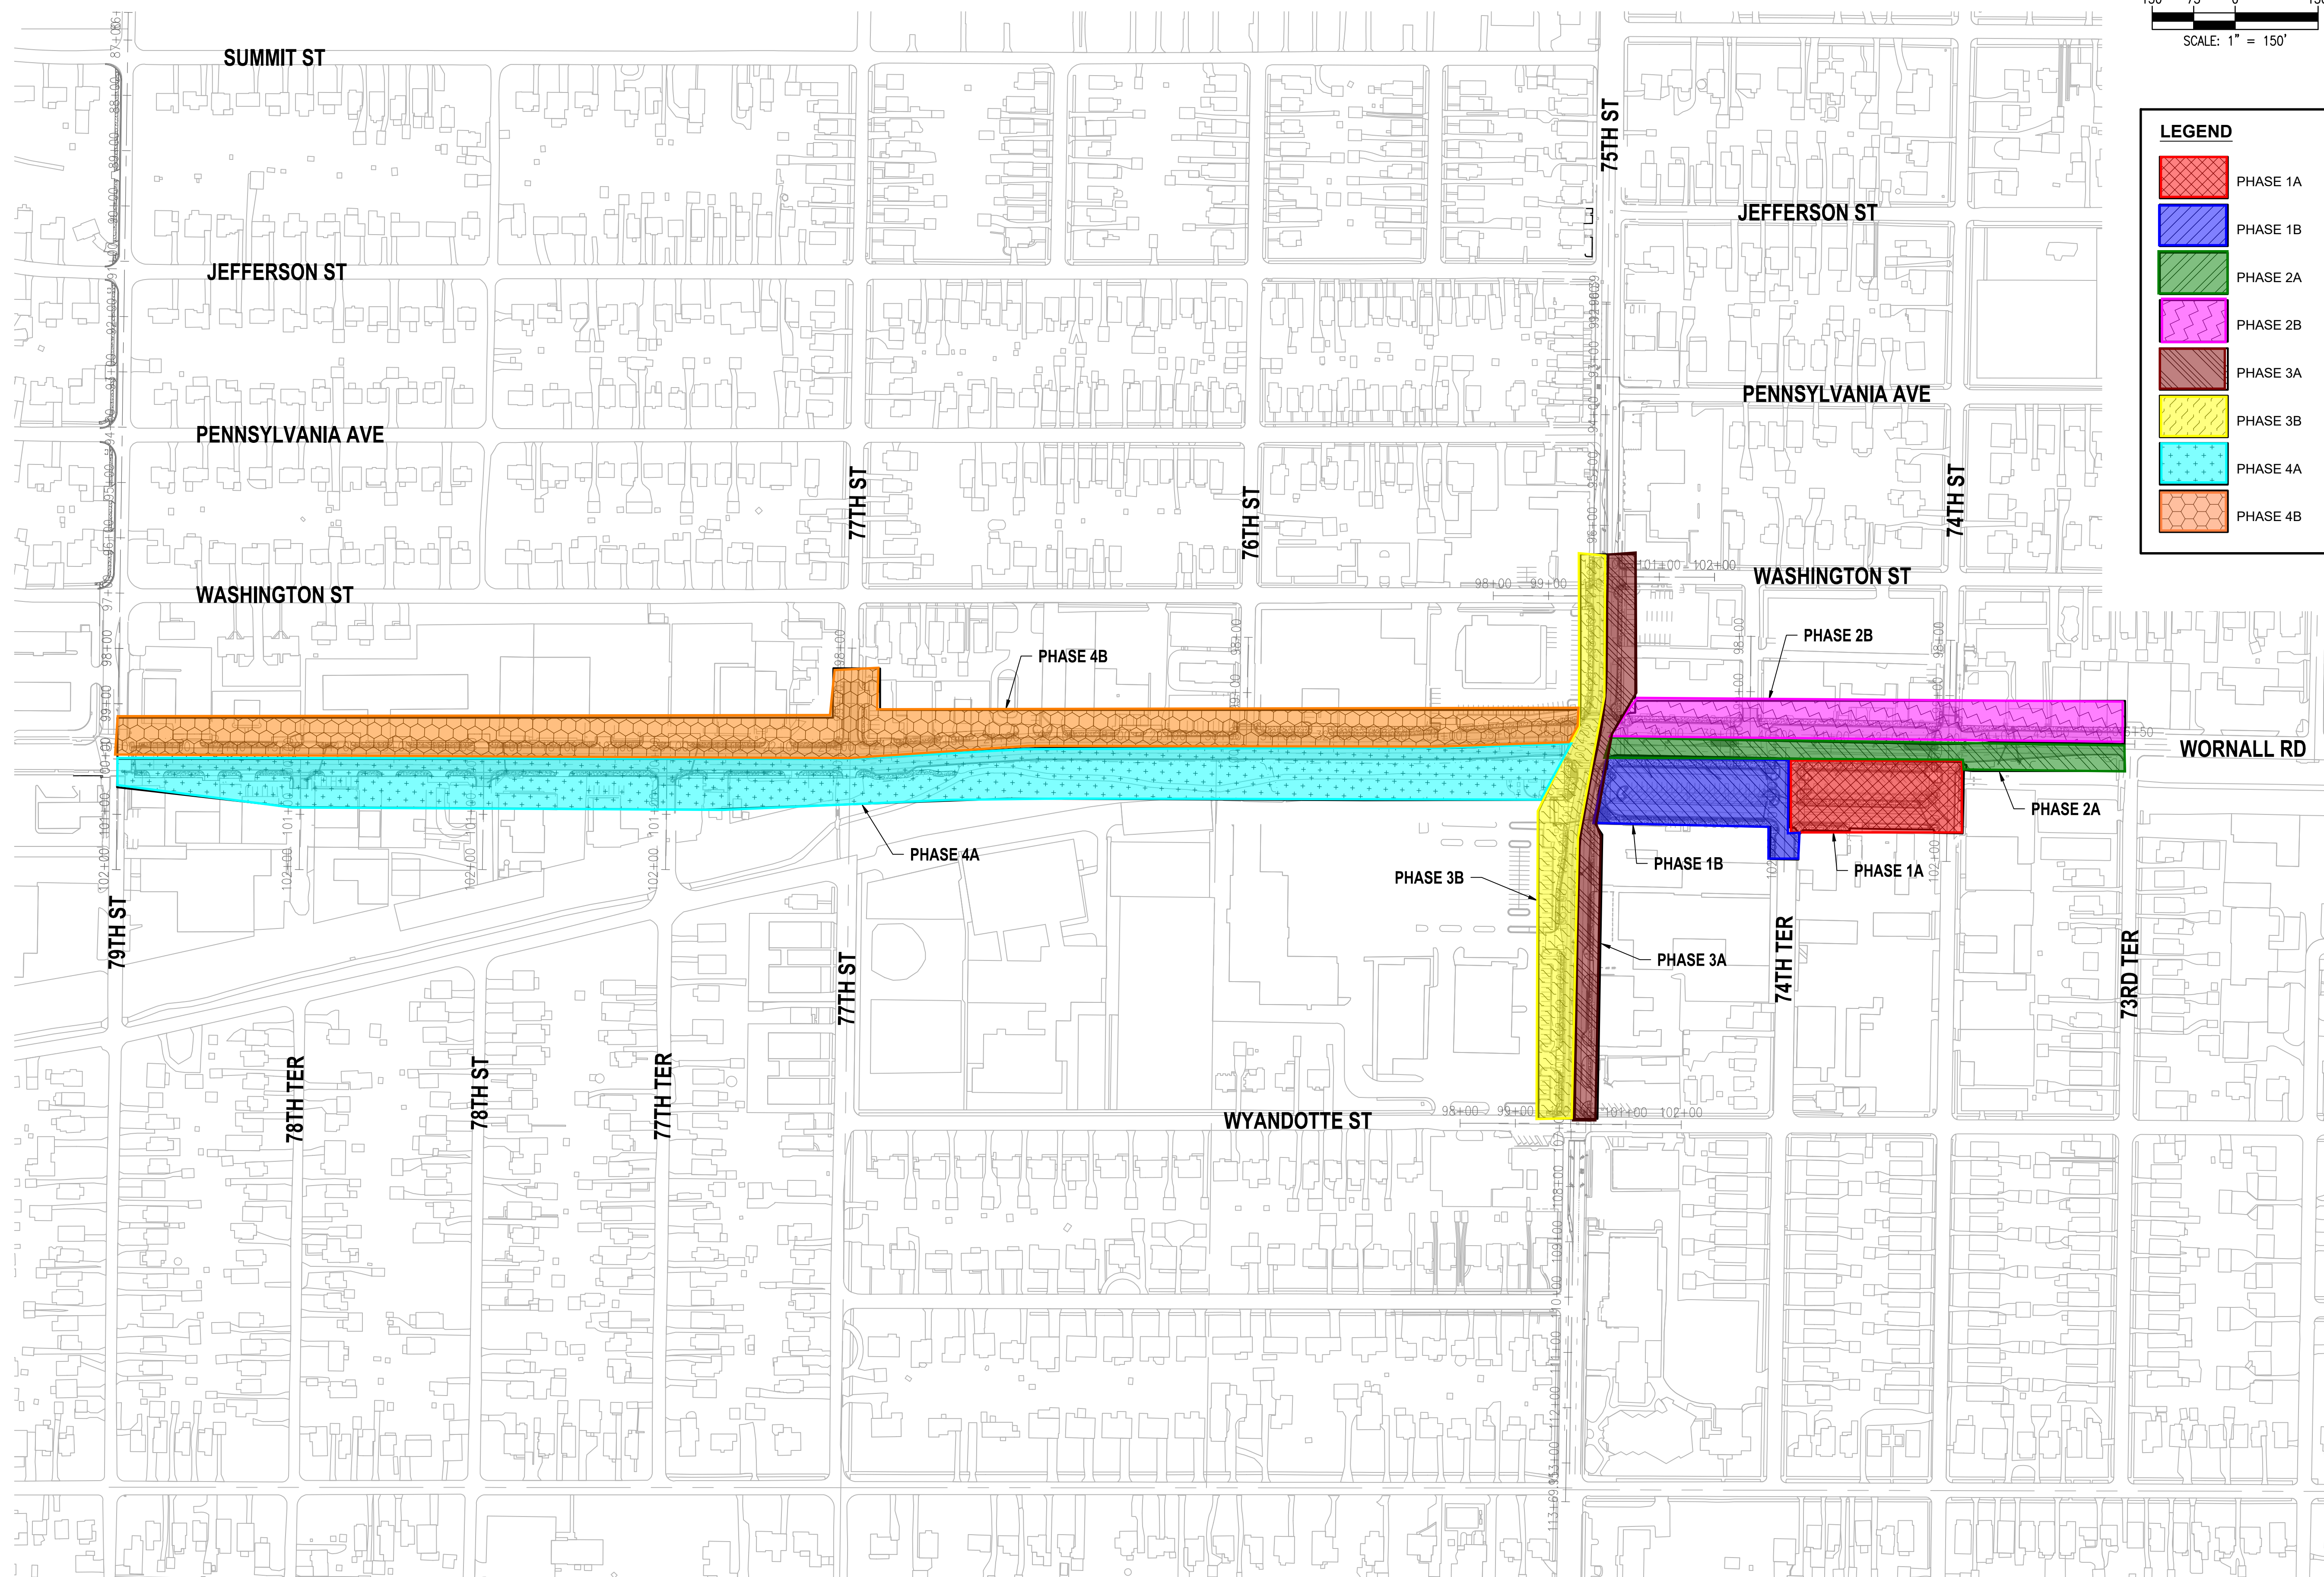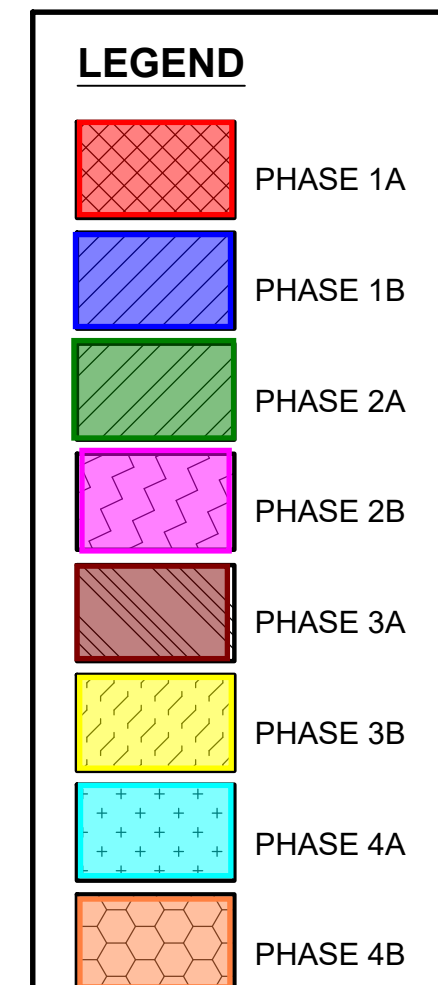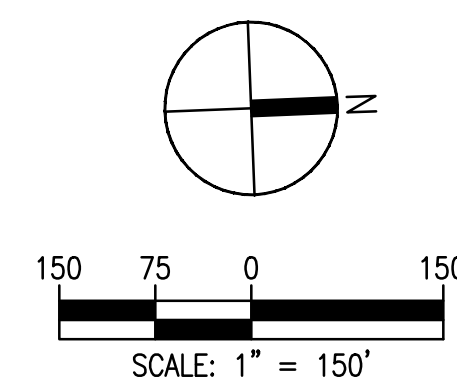

KANSAS CITY, MISSOURI

CITY PROJECT NO. 89008516
FEDERAL PROJECT NO. STP-3301(509)

NO.	DATE	SUBMITTALS
-----	------	------------

[illegible]

DESIGNED BY

M.J.H. / M.P.H.

REVIEWED BY

D I B

DRAWN BY

DMB

PROJECT NUMBER

M08-18002-00

DATE _____

12 MARCH 2021

SHEET TITLE

SHEET NUMBER

